

FIFTH & CRAFT SIGNS 2, 5

FIFTH & HALKETT SIGNS 1, 5

SKYVUE CONSTRUCTION LOGISTICS PLAN

ADDITIONAL PARCEL - ELECTRICAL GEAR & ACCESS EASEMENT
CONSTRUCTION FENCE ADJUSTED TO MAINTAIN NOVA ACCESS

PERMANENT ACCESS FOR NOVA

2-WAY PUBLIC TRAFFIC ON EULER WAY

EULER & HALKETT SIGNS 3, 7

CARLOW

PARKING GARAGE & APARTMENT BUILDING

2-WAY CONSTRUCTION ENTRANCE

LIMITED 1-WAY CONSTRUCTION EXIT

PLANNED HOTEL LOCATION

SIGNAGE KEY


- 1 SIDEWALK CLOSED AHEAD
CROSS HERE →
- 2 SIDEWALK CLOSED AHEAD
← CROSS HERE
- 3 DEAD END
LOCAL TRAFFIC ONLY
- 4
- 5 NO PEDESTRIAN SYMBOL
- 6 PARKING LANE CLOSED AHEAD
- 7 2-WAY TRAFFIC AHEAD

FORBES & CRAFT SIGNS 1, 5, 6

1-WAY CONSTRUCTION ENTRANCE/EXIT

JERSEY BARRIERS & FENCING

FORBES & HALKETT SIGNS 2, 5

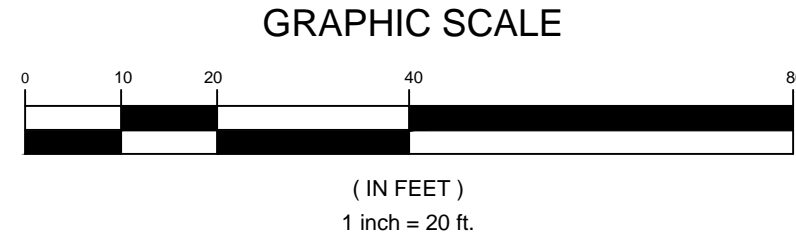

GATEWAY
 The Gateway Engineers, Inc.
 Full-Service Civil Engineering & Surveying
 400 Holiday Drive, Suite 300, Pittsburgh, PA 15220
 gatewayengineers.com 855-634-9284

REVISIONS:

PLAN OF EXISTING CONDITIONS
 SITUATE IN
 4th WARD - CITY OF PITTSBURGH
 ALLEGHENY COUNTY, PA
 MADE FOR
AUDG HOLDINGS, LLC

DATE: JUNE, 20, 2014
 SCALE: 1"=20'

PROJECT No.: C-13908-0007
 DRAWING No.: 402.881

PM: KPH DB: KCW CB: KPH

Path & Elevation: G:\Projects\13000\13908\0007 Survey Due Diligence\DWG\02-Sheet\13908-0007 VEC.dwg
 Plot Date: 6/20/2014 4:30 PM
 Saved Date: 6/20/2014 4:30 PM
 Saved By: Kenneth C. Winkler
 14.06